


SITE PLAN 1/16" = 1'-0"

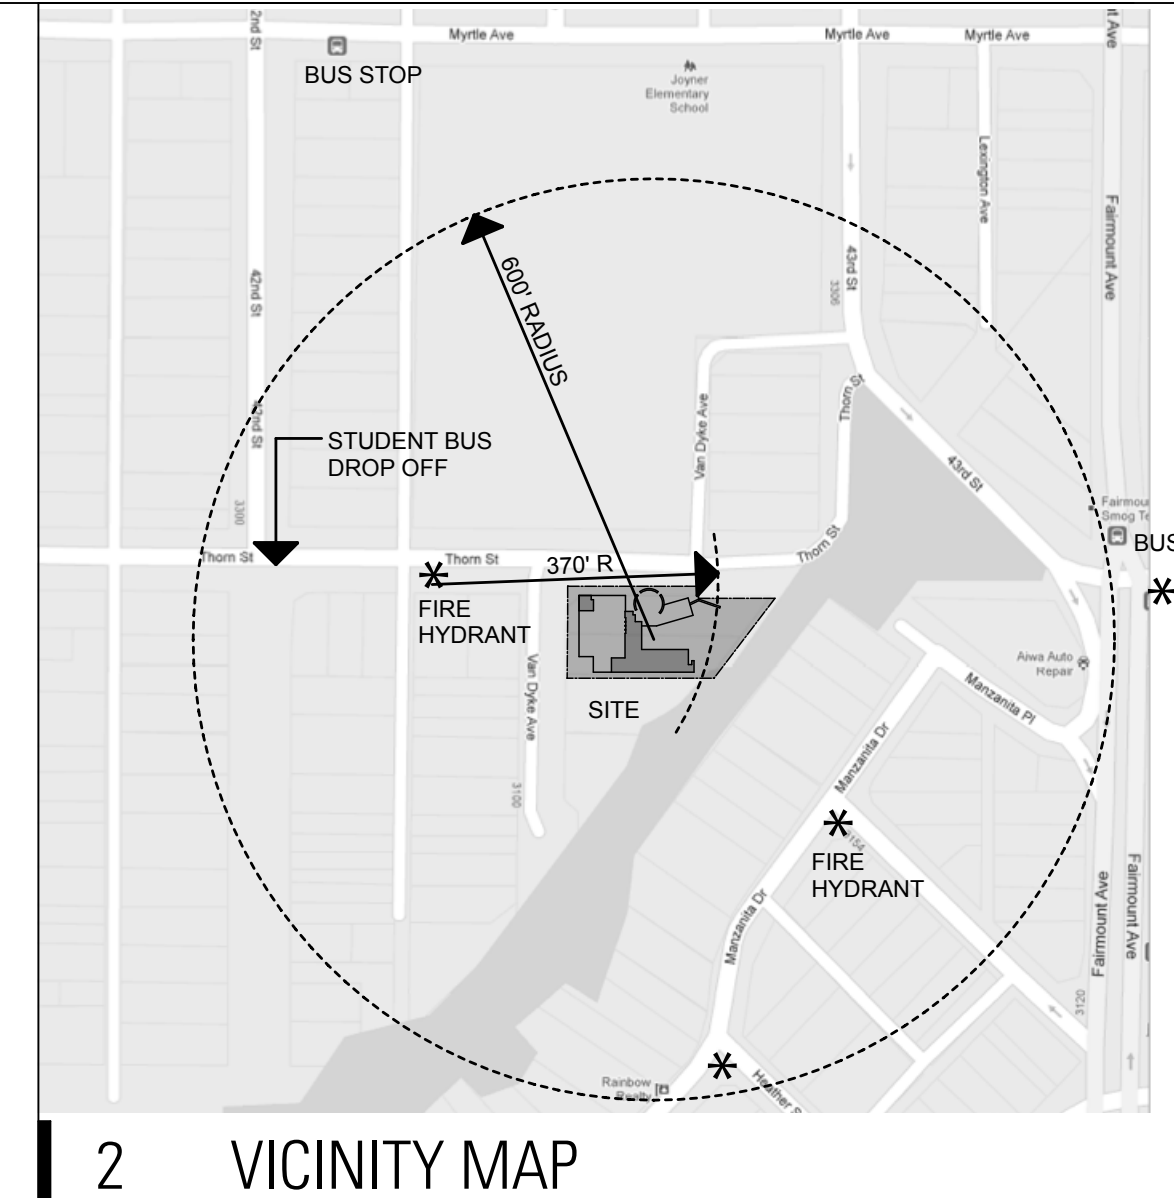

ADSA 810
LOCAL FIRE AUTHORITY REVIEW

To facilitate the Division of the State Architect's (DSA) approval of the Fire/Life Safety portion of a project, DSA requires Local Fire Authority (LFA) review of certain elements as identified in this form. Use of this form is mandatory for projects that add square footage to a campus or if any item on this form is relevant to the project. For additional information, see DSA 810 instructions and DSA Policy 08-01.

PROJECT INFORMATION
 School District/Owner: San Diego Unified School District
 Project Name/School: Ocean Discovery Institute - Solar Trees
 Project Address: 4255 Thorn Street, San Diego 92105

LOCAL FIRE AUTHORITY (LFA)
 LFA Agency Name: San Diego Fire Rescue
 LFA Reviewer Name: P. Sullivan Title: Deputy Fire Marshal
 Email: psullivan@sandiego.gov Telephone Number: 619 446-5449
 I have reviewed and responded to the applicable items for this project as listed below.
 Note: Only sign this form when it is stamped on the file plan. A loose form is not acceptable to DSA.
 LFA Reviewer's Signature: [Signature] Date: 2-16-17


Review Key: "Y" = Complies with LFA requirements "N" = Not approved (complete Section 8)
 "NA" = Not applicable to the project "NR" = LFA elects not to review

Description	Y	N	NA	NR
1 Where an elevator does not meet medical emergency service cab size, per the California Building Code (CBC), use of stairways for emergency rescue and patient transport is acceptable.				NR
2 Access roads, fire lane markings, pavers and gate entrances are in accordance with Title 19, California Code of Regulations and the California Fire Code, Chapter 5.				NR
3 Fire hydrant location and distribution complies with the California Fire Code (or see # 4).				NR
4 Fire hydrant location and distribution complies with NFPA 1142, "Alternate Means." If "NR" is checked, DSA can only approve on-site water storage as an alternate. The signature of the school district official is required to acknowledge the use of alternate means.				NR
Signature of School District Official: _____ Date: _____				
Print the School District Official's Name: _____				
5 The location(s) of the proposed post indicator valve and fire department connection meet the requirements of this jurisdiction.				NR
6 The location(s) of the detector check valve assembly meet the requirements of this jurisdiction.				NR
7 Is the project located in a hazard severity zone area? (CBC, Chapter 7A, Section 701A.) <input type="checkbox"/> Yes <input checked="" type="checkbox"/> No Check type if "Yes": <input type="checkbox"/> Moderate <input type="checkbox"/> High <input type="checkbox"/> Very High <input type="checkbox"/> WIFA (If one of these boxes is checked, the project design must meet the requirements of Chapter 7A.)				NR
8 COMMENTS (note deficiencies):				

EXECUTIVE DIRECTOR/PC	DATE
DIRECTOR/PC	DATE
DIRECTOR PROJECT MANAGEMENT/PC	DATE
DISTRICT ARCHITECT	DATE

IDENTIFICATION STAMP
 DIV. OF THE STATE ARCHITECT
 OFFICE OF REGULATION SERVICES
 AC _____ FLS _____ SS _____
 DATE _____

CONSULTANT

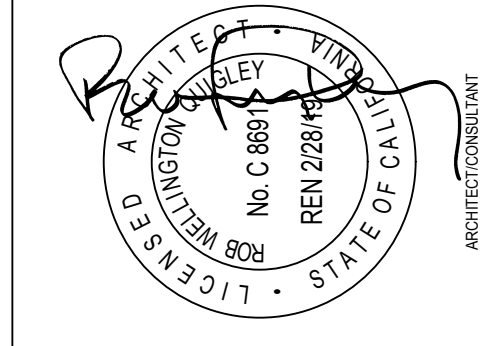

PREPARED FOR THE
BOARD OF EDUCATION
 SAN DIEGO UNIFIED SCHOOL DISTRICT
 SAN DIEGO, CALIFORNIA

PREPARED BY THE
 FACILITIES PLANNING AND CONSTRUCTION
 PROJECT MANAGEMENT DEPARTMENT

Solar Tree - Local Fire Authority

OCEAN DISCOVERY INSTITUTE

48.30 KWDC PHOTOVOLTAIC PROJECT

4255 THORN STREET
 SAN DIEGO, CALIFORNIA

CONSTRUCTION DOCUMENTS

PROJECT NO.	R.S.	A.P.
FILE NAME	DATE	DRAWN
	3/22/17	CHECKED
REVISIONS	SHEET NO.	
	G-006	
	OF SHEETS	